



**ANCHOR PRODUCTS™**  
 PO Box 1551  
 Colleyville, TX 76034  
 www.anchorcorp.com  
 (888) 575-2131

Title:

**U-Anchor U2600,  
 Mechanically Attached,  
 Modified Bitumen  
 (APP, SBS, SBS Torch)**

DRAWN BY: ANCHOR PRODUCTS TECHNICAL SUPPORT

REQUEST DATE:

CATEGORY:


**Mod Bit**

REVISION DATE: 03/01/19

DRAWING NO.:

**AP.2600.MB.MA.01a**

SCALE: NTS

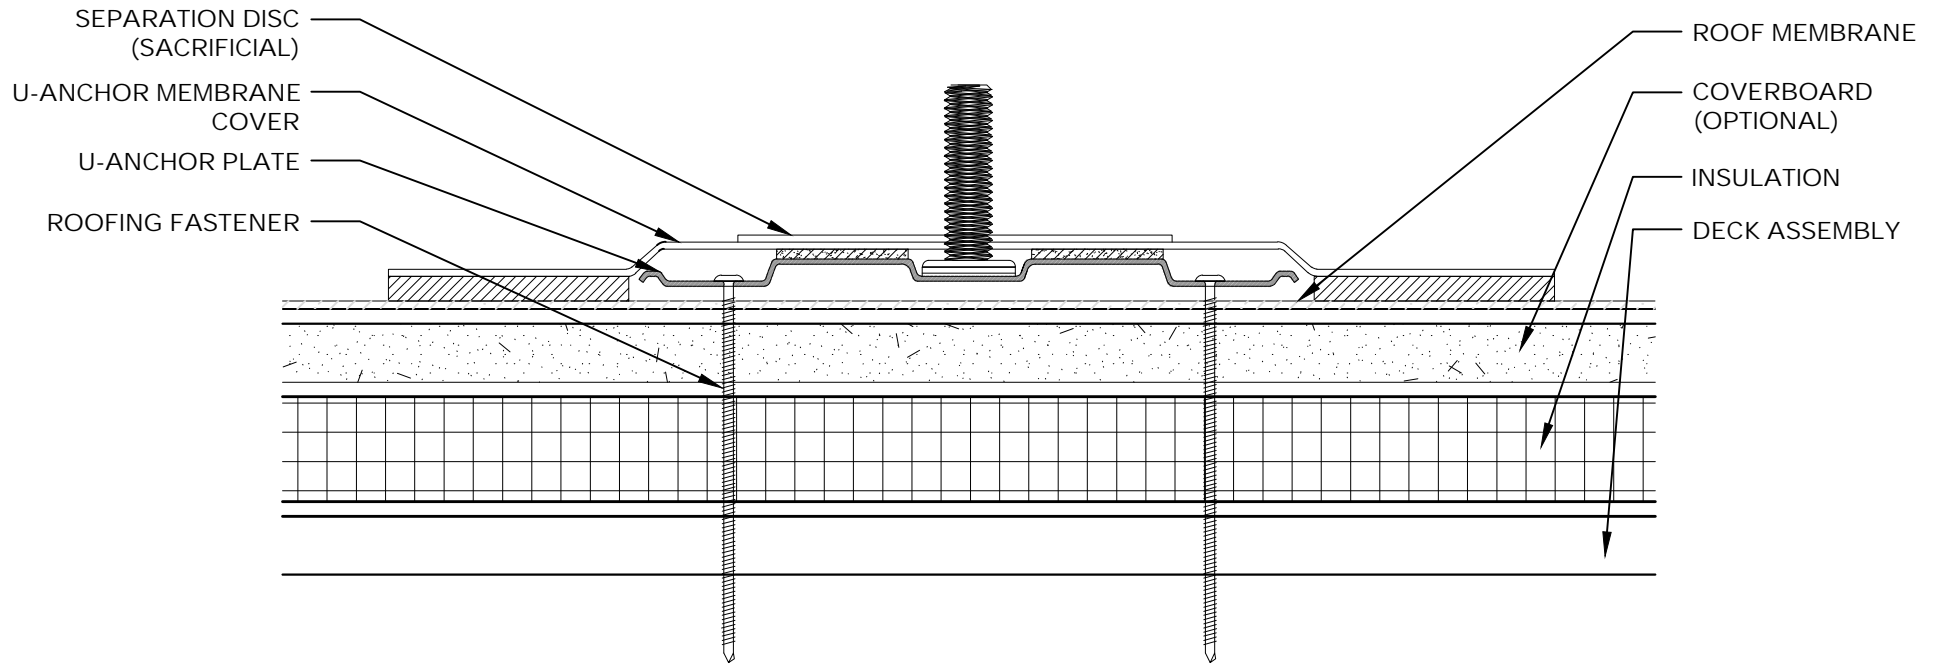

Notes:

1. ANCHOR PRODUCTS DETAIL DRAWINGS: REFER TO THE ROOFING AND FASTENER MANUFACTURERS AND OTHER RELATED PUBLISHED DOCUMENTATION, PRODUCT DATA SHEETS (PDS) AND SAFETY DATA SHEETS (SDS) FOR ADDITIONAL INFORMATION. ALL DETAIL DRAWINGS AND RELATED INSTALLATION GUIDELINES ARE PROVIDED BY ANCHOR PRODUCTS FOR THE SOLE PURPOSE OF CONVEYING ASSEMBLY STRUCTURE. ACCORDINGLY, THE DETAIL DRAWINGS ARE NOT OFFERED, AND SHOULD NOT BE CONSIDERED, AS A SUBSTITUTE FOR PROFESSIONAL DESIGN SERVICES.
2. TO ENSURE WARRANTIES CAN BE MAINTAINED, MOST ROOFING MANUFACTURERS REQUIRE THE FLASHING BE MADE OF THE SAME TYPE AND BRAND. MOST ROOFING MANUFACTURERS REQUIRE THAT THE INSTALLATION OF THE U-ANCHOR BE PERFORMED BY AN AUTHORIZED CONTRACTOR.
3. FASTENERS MUST BE INSTALLED PER THE FASTENER MANUFACTURER'S REQUIREMENTS FOR EACH SPECIFIC DECK TYPE FOR POSITIONING, DECK PENETRATION DEPTH, AND OTHER NECESSARY STANDARDS.
4. FOR PROPER INSTALLATION OF THE COVER MEMBRANE, FOLLOW THE ROOFING MANUFACTURER'S REQUIREMENTS FOR PROPER TORCH TECHNIQUES / COLD ADHESIVE APPLICATION RATES FOR PROPER BLEEDOUT. ADDITIONAL LAYERS MAY BE REQUIRED PER THE ROOFING MANUFACTURER. MAKE SURE TO FOLLOW THE SPECIFICATION FOR EACH BRAND TO MEET WARRANTY REQUIREMENTS.
5. AREA MUST BE PRIMED PER THE ROOFING MANUFACTURER'S REQUIREMENTS. MOST ROOFING MANUFACTURERS REQUIRE THEIR SPECIFIC BRAND OF PRIMER APPLIED AT THE SPECIFIED RATE.
- 6.